



8. HRVATSKI
FORUM
O ODRŽIVOJ
GRADNJI

Jesmo li
dovoljno
inovativni da
privučemo
fondove?

Subota, 6.12.2014.





8. HRVATSKI
FORUM
O ODRŽIVOJ
GRADNJI


INKUBUS – KULTURNO UMJETNIČKI CENTAR

Gordana Marčetić


Zvonimir Maranić

Viktor Vdović


Situacija

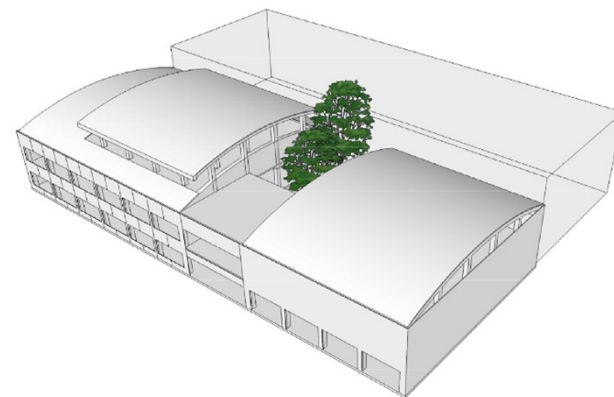


Postojeće stanje - rušenje

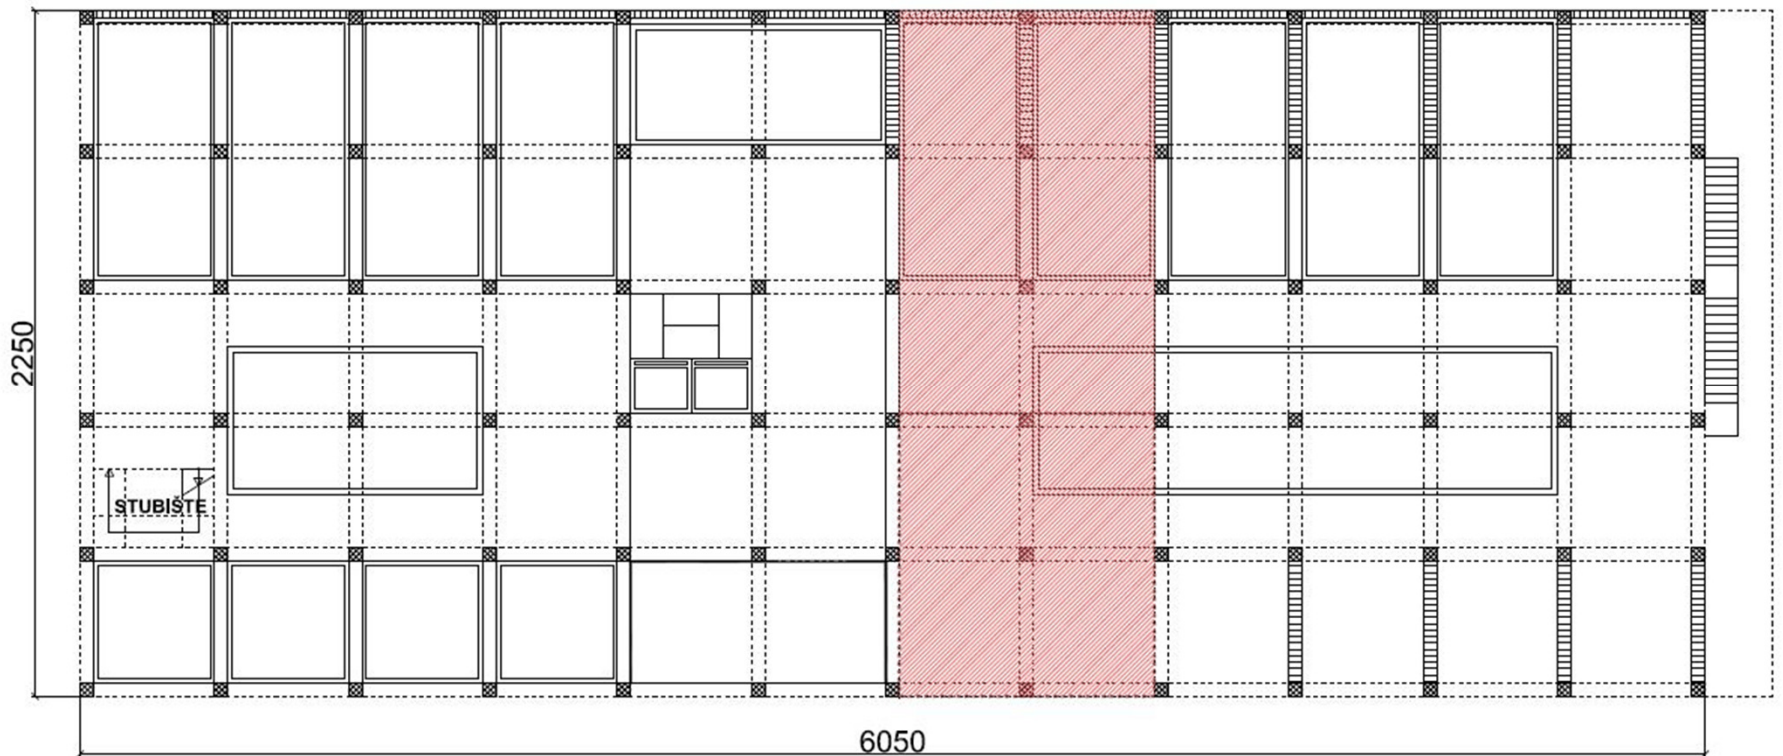


Tlocrt prizemlja

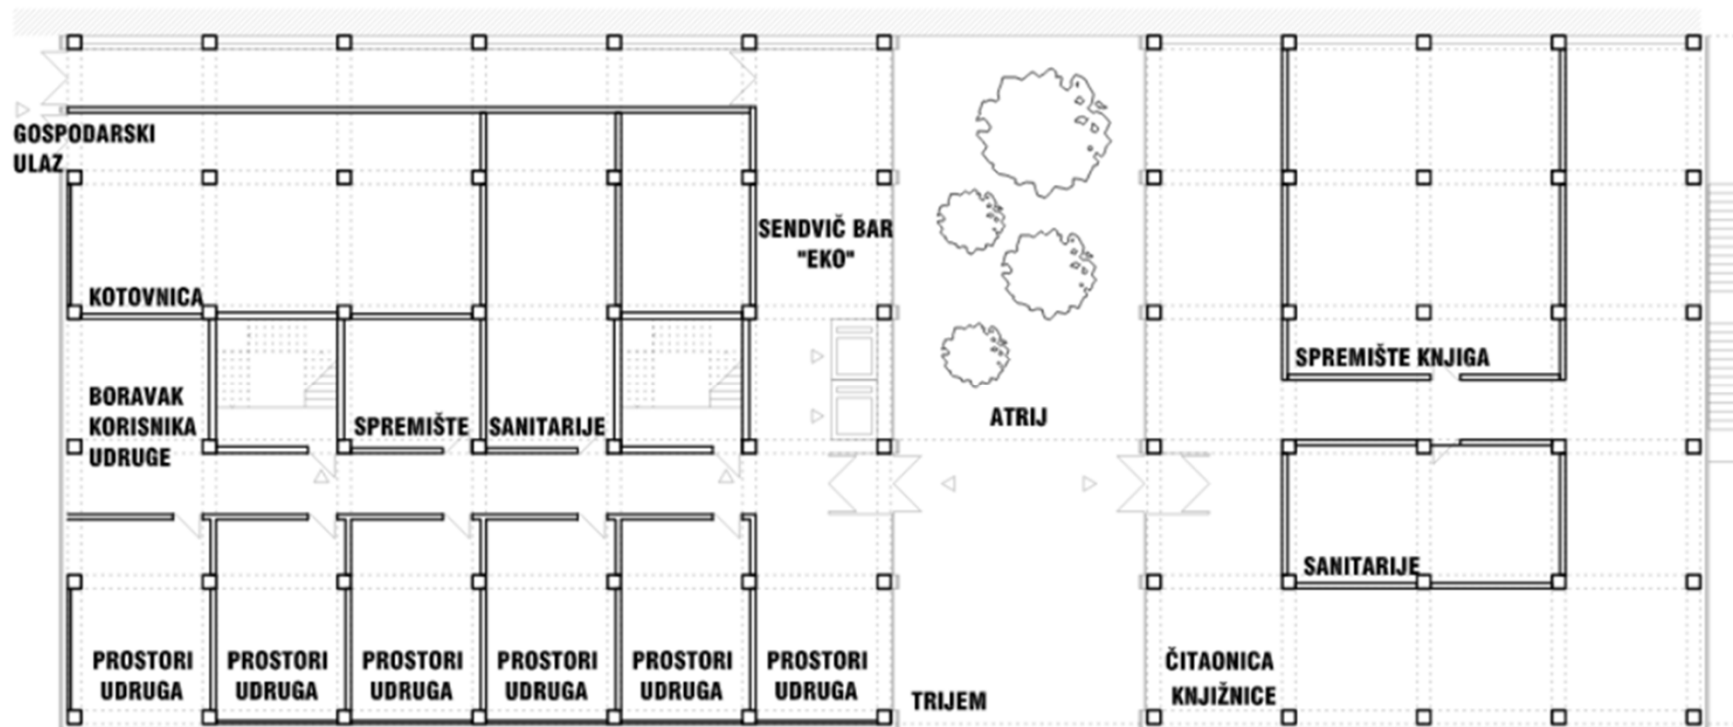


Tlocrt prizemlja

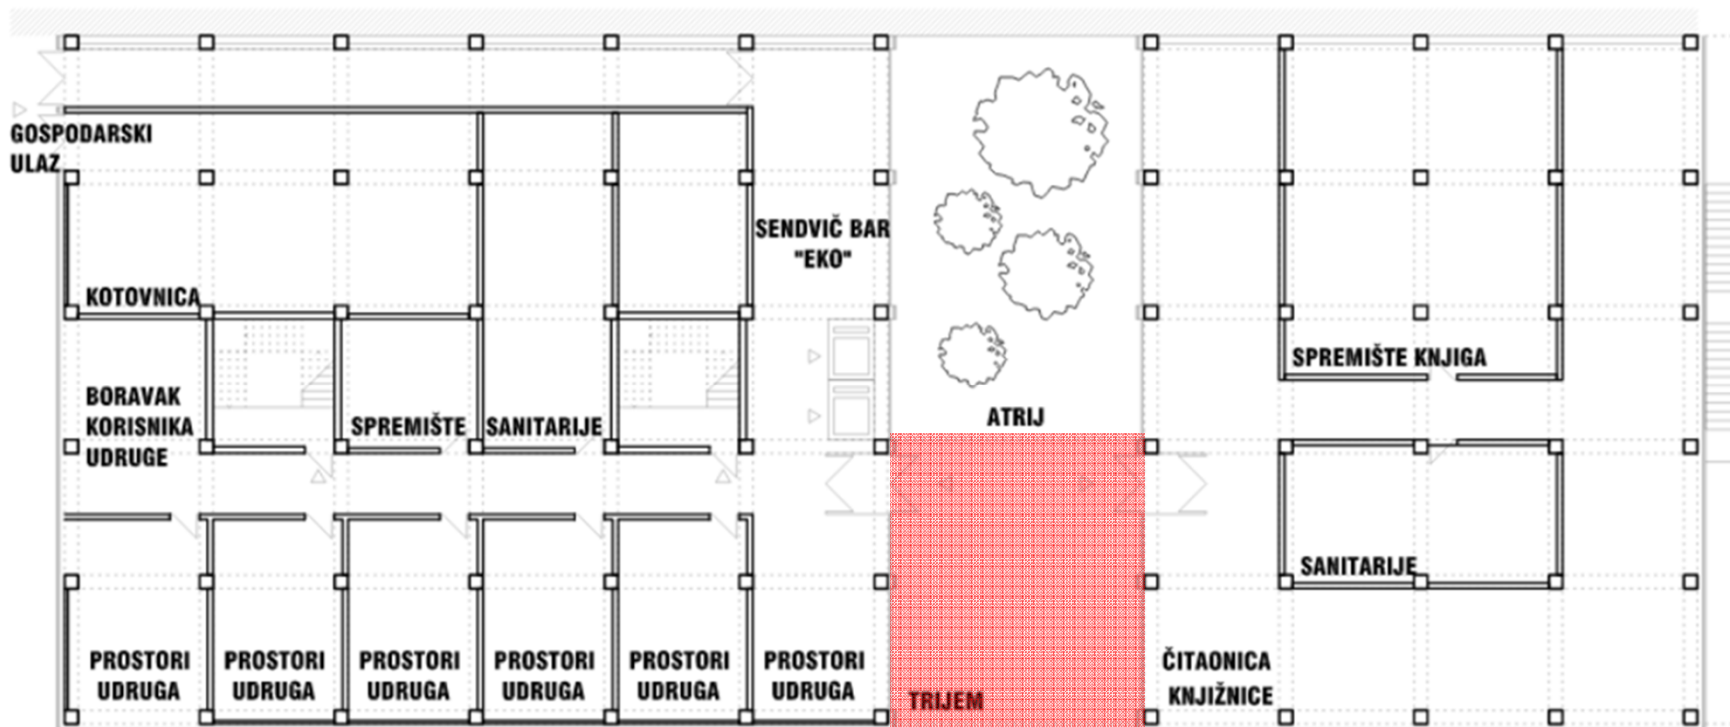


Tlocrt prizemlja

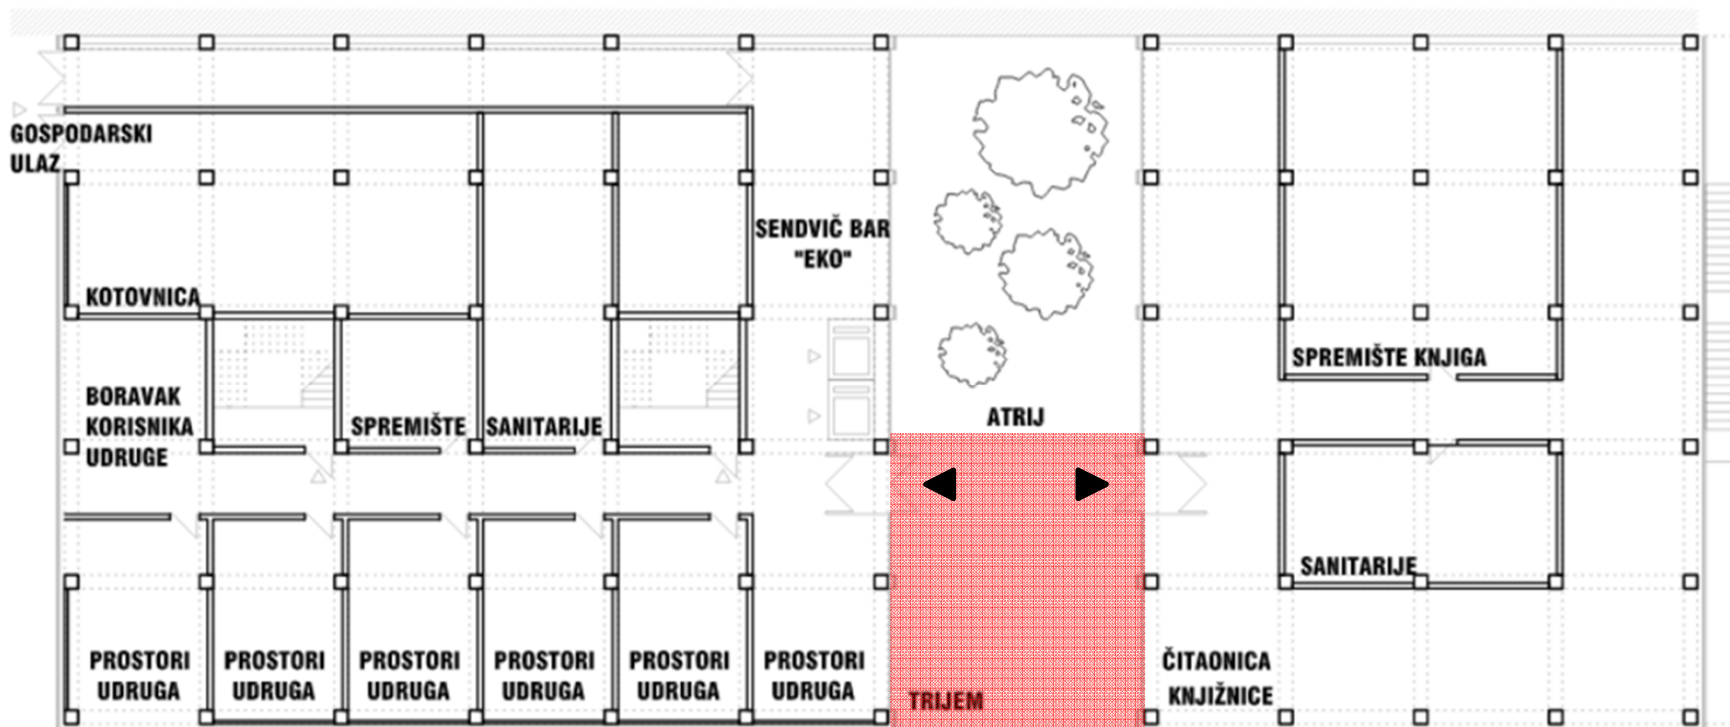


Tlocrt prizemlja

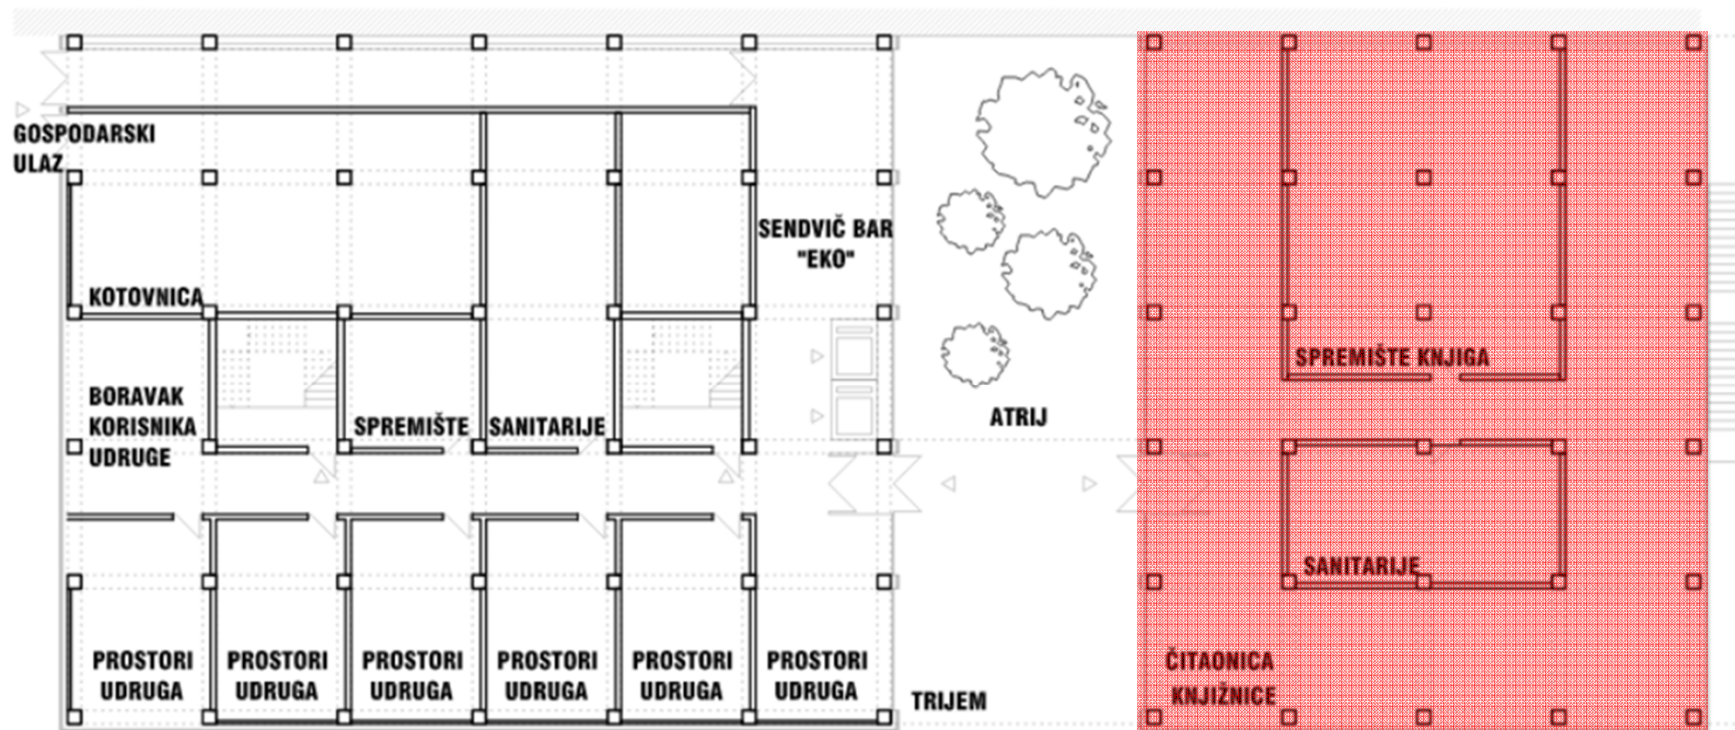


Tlocrt prizemlja

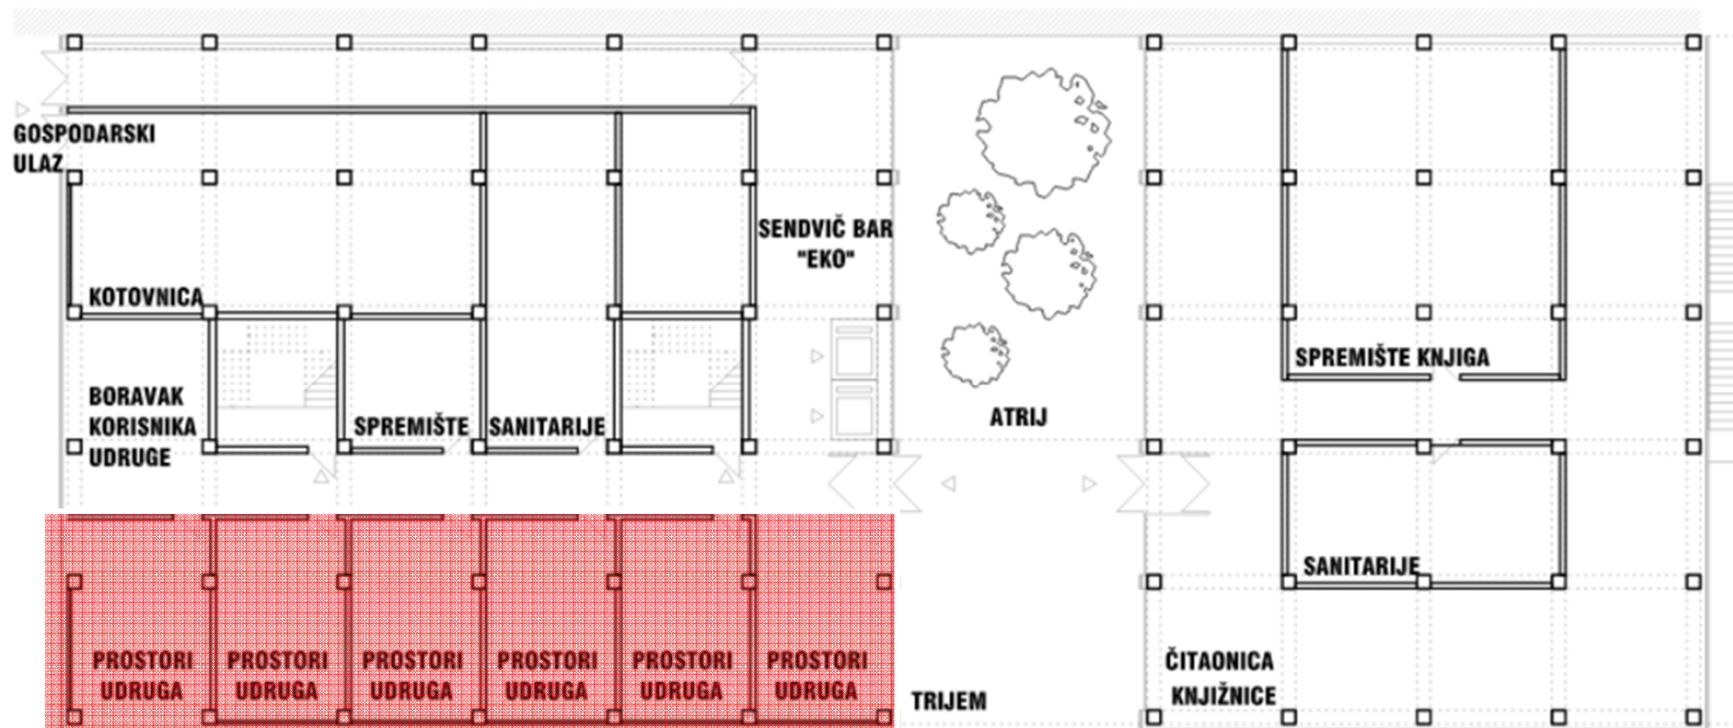


Tlocrt prizemlja

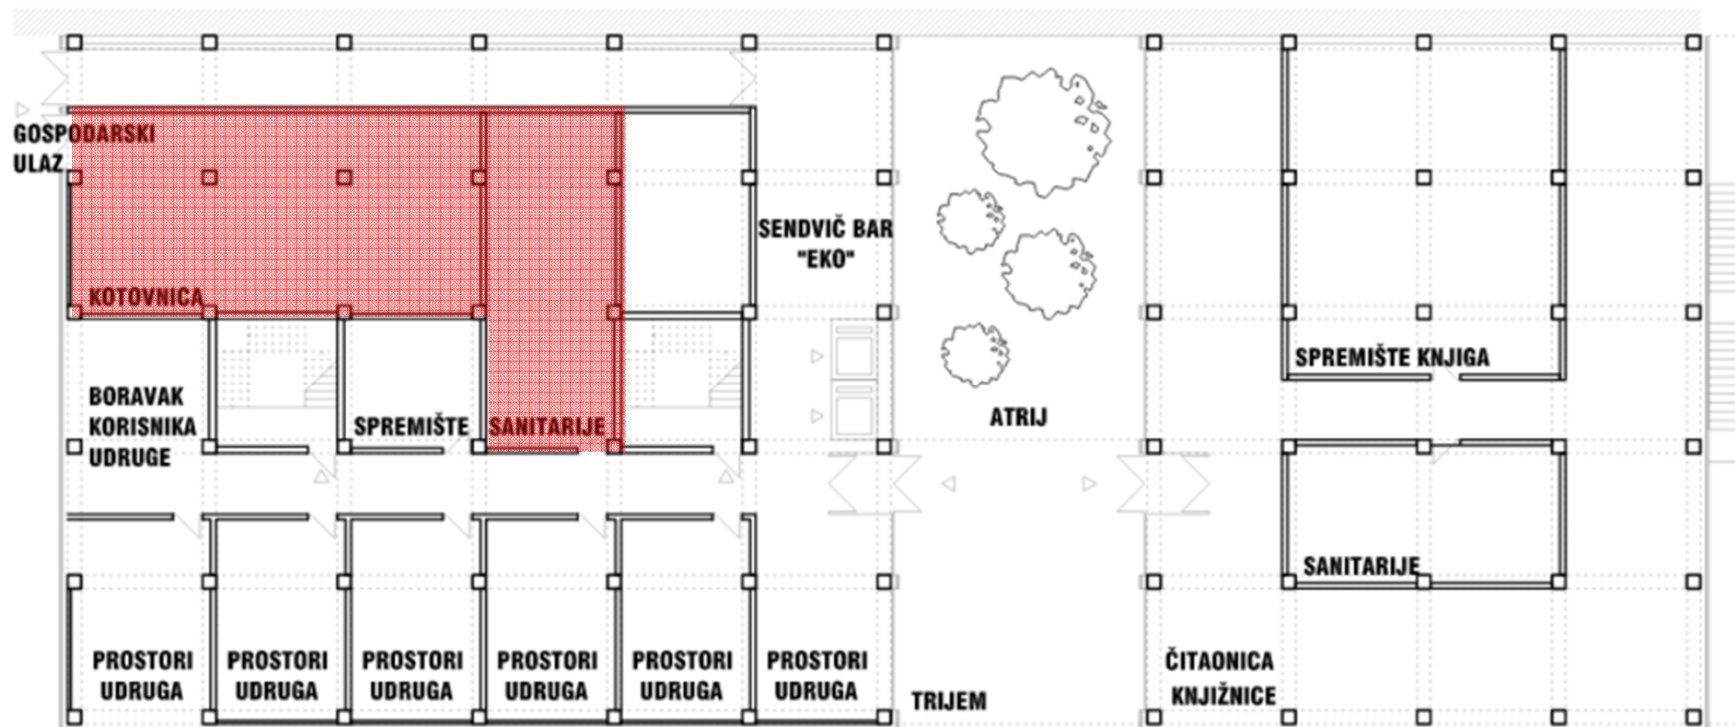


Tlocrt prizemlja

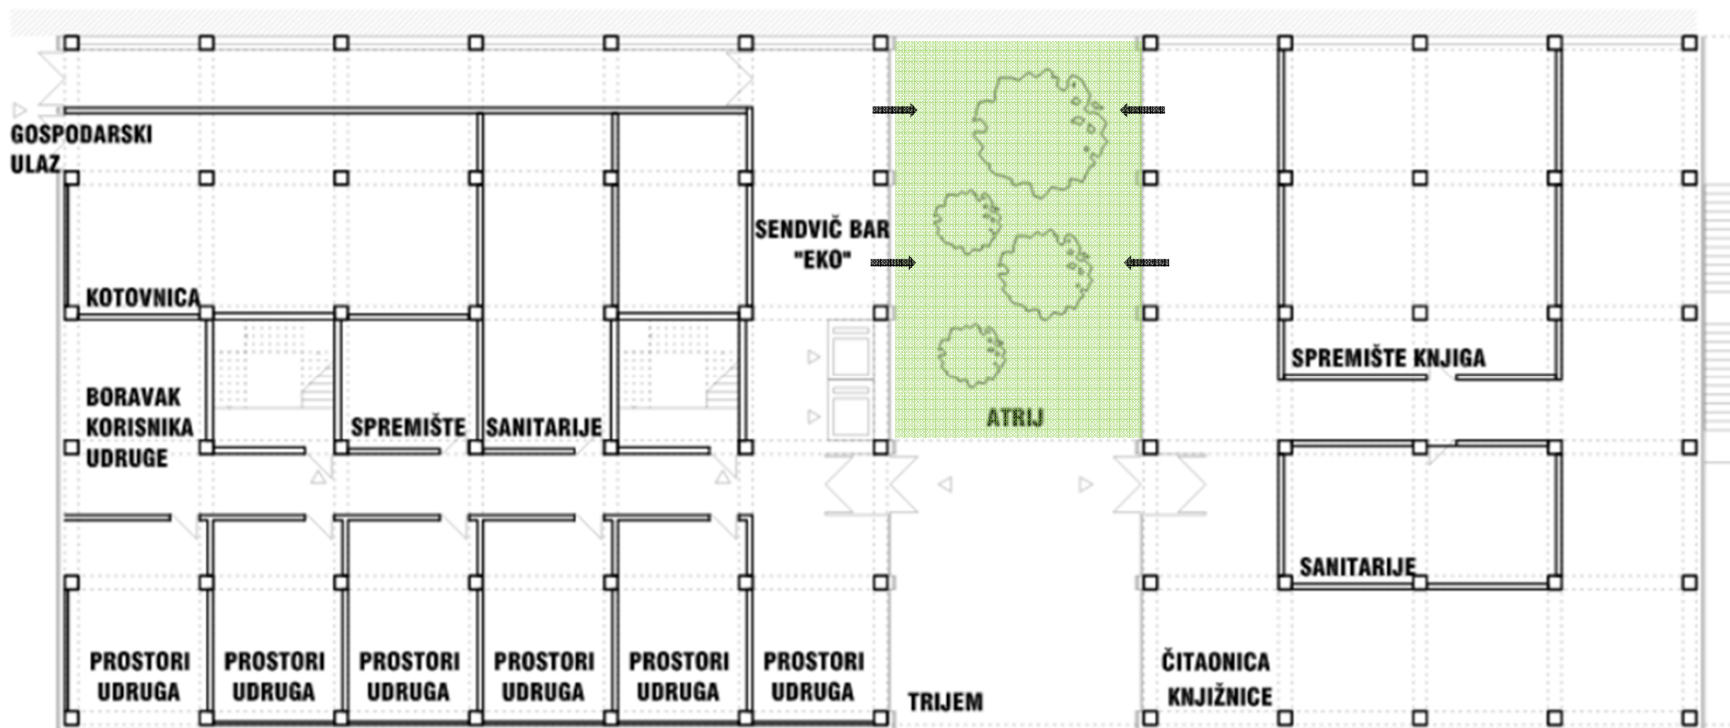


Tlocrt prizemlja

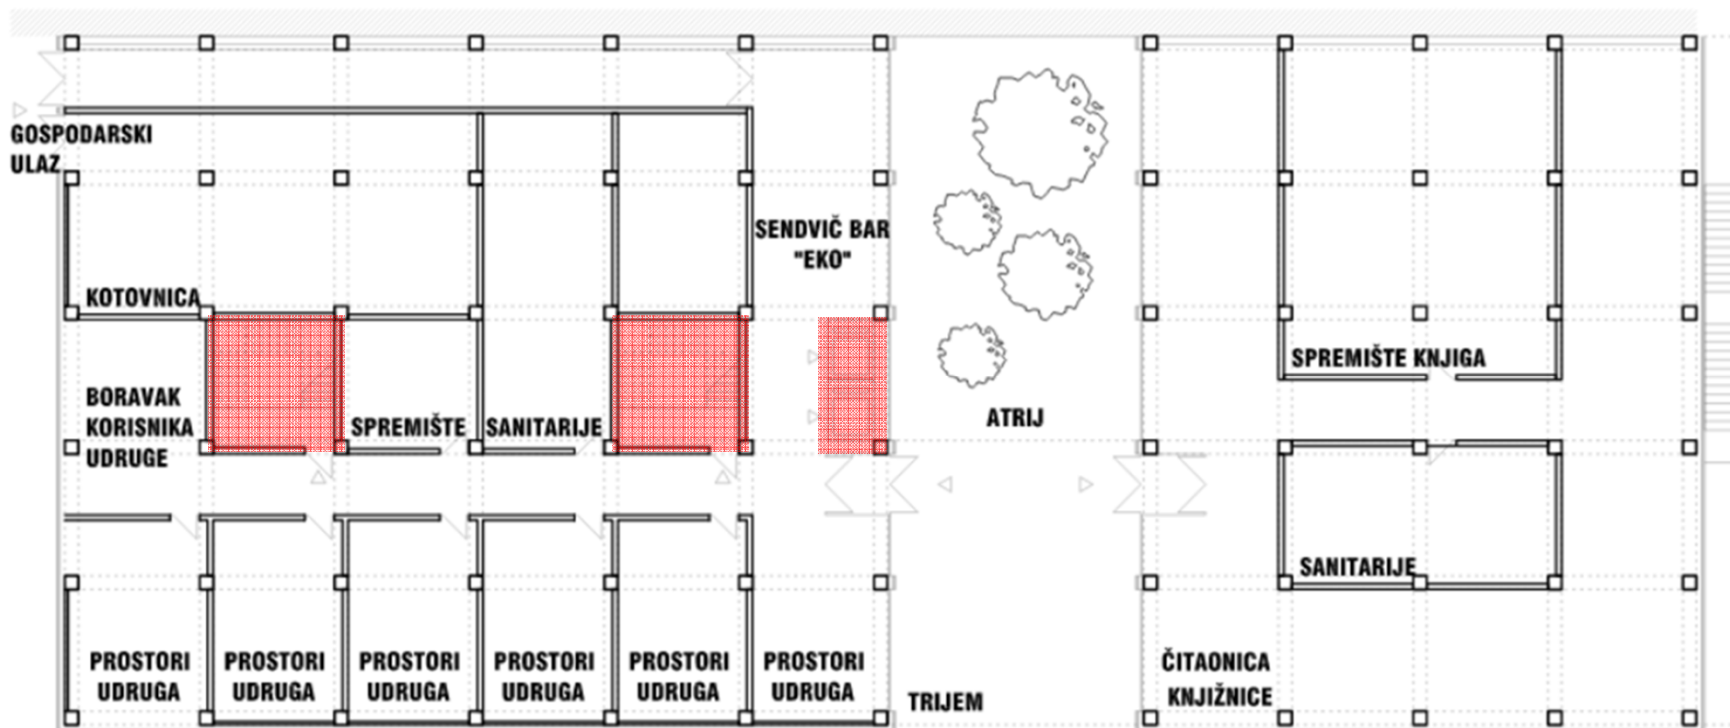


Tlocrt kata

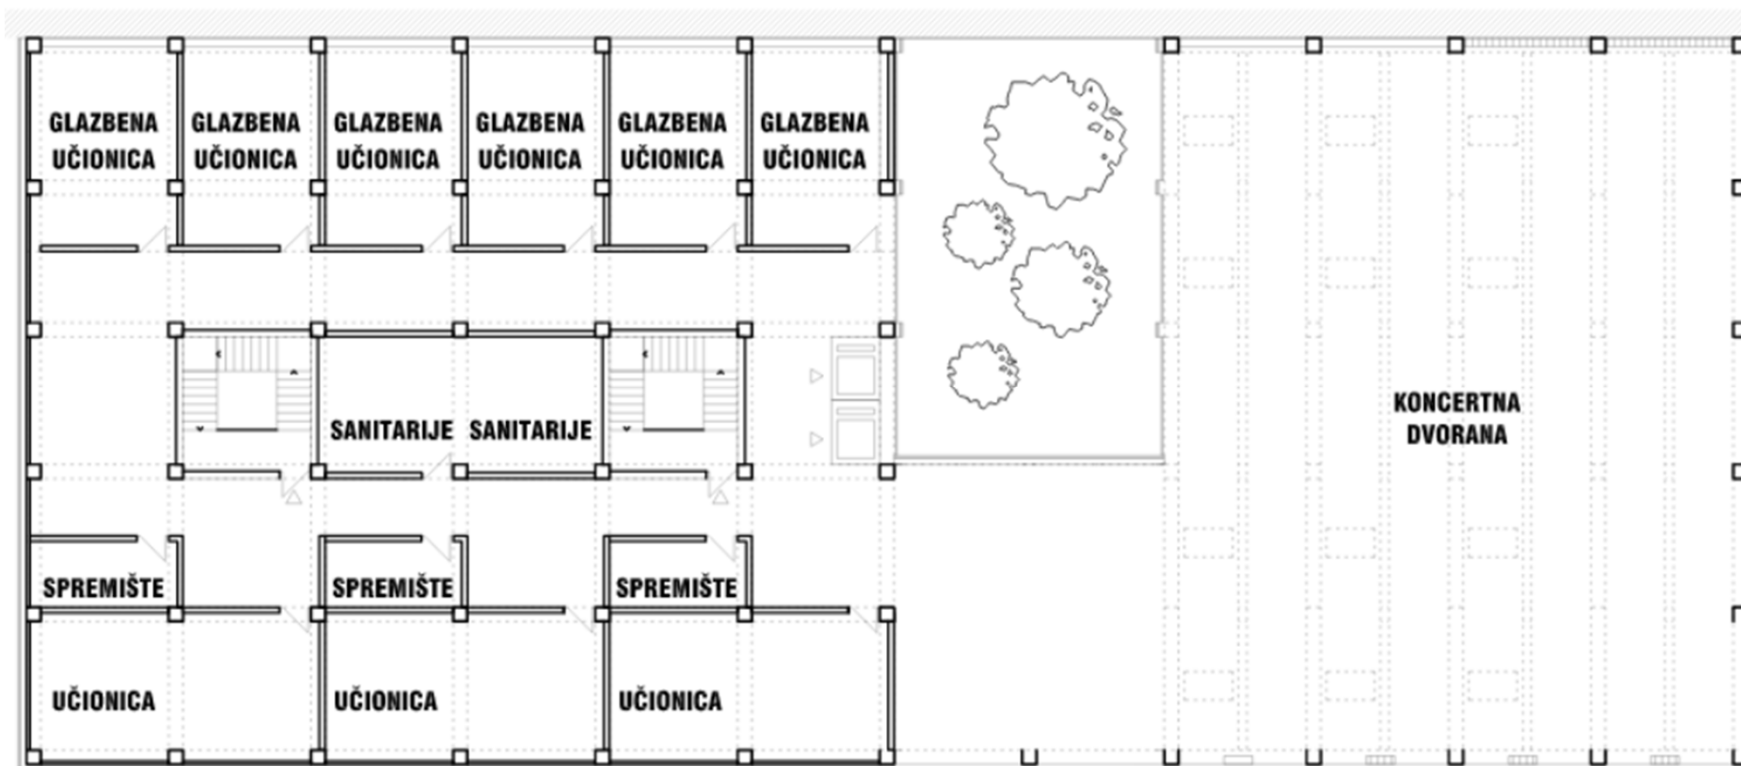


Tlocrt kata

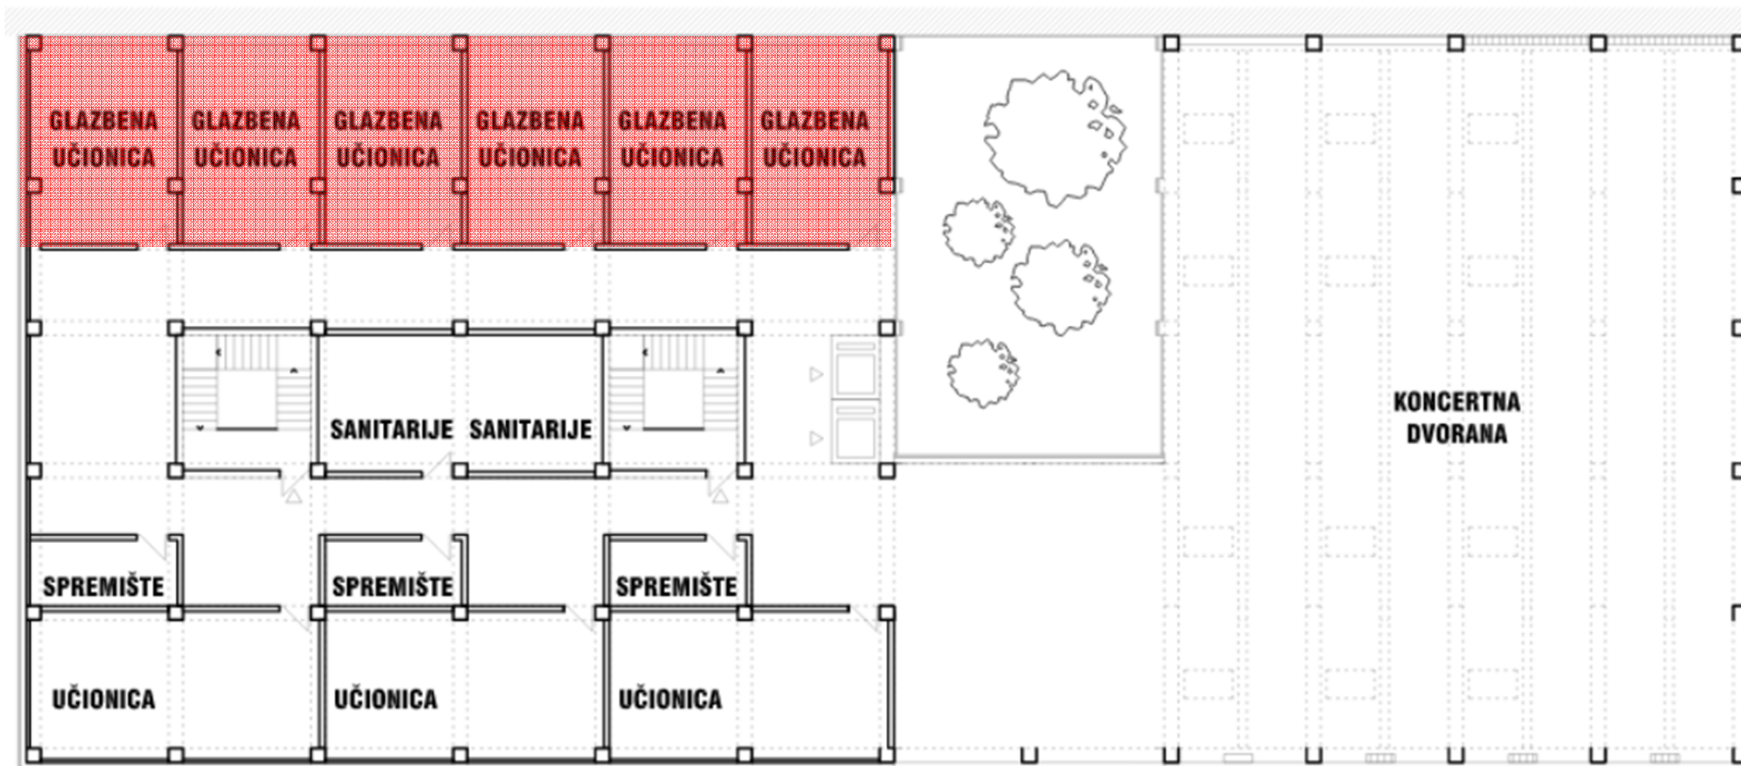


Tlocrt kata

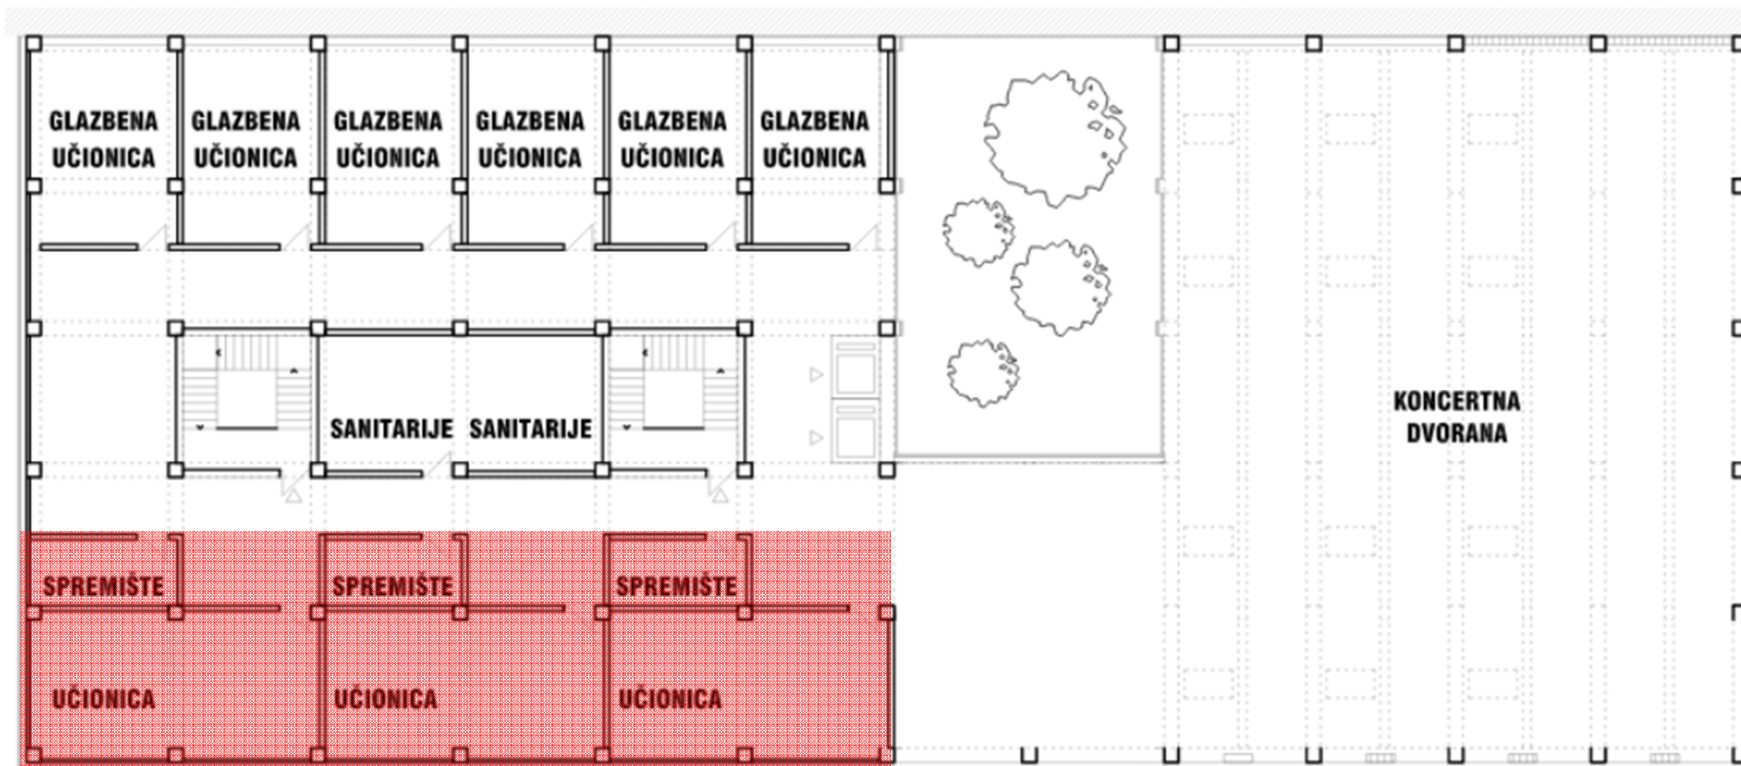


Tlocrt kata

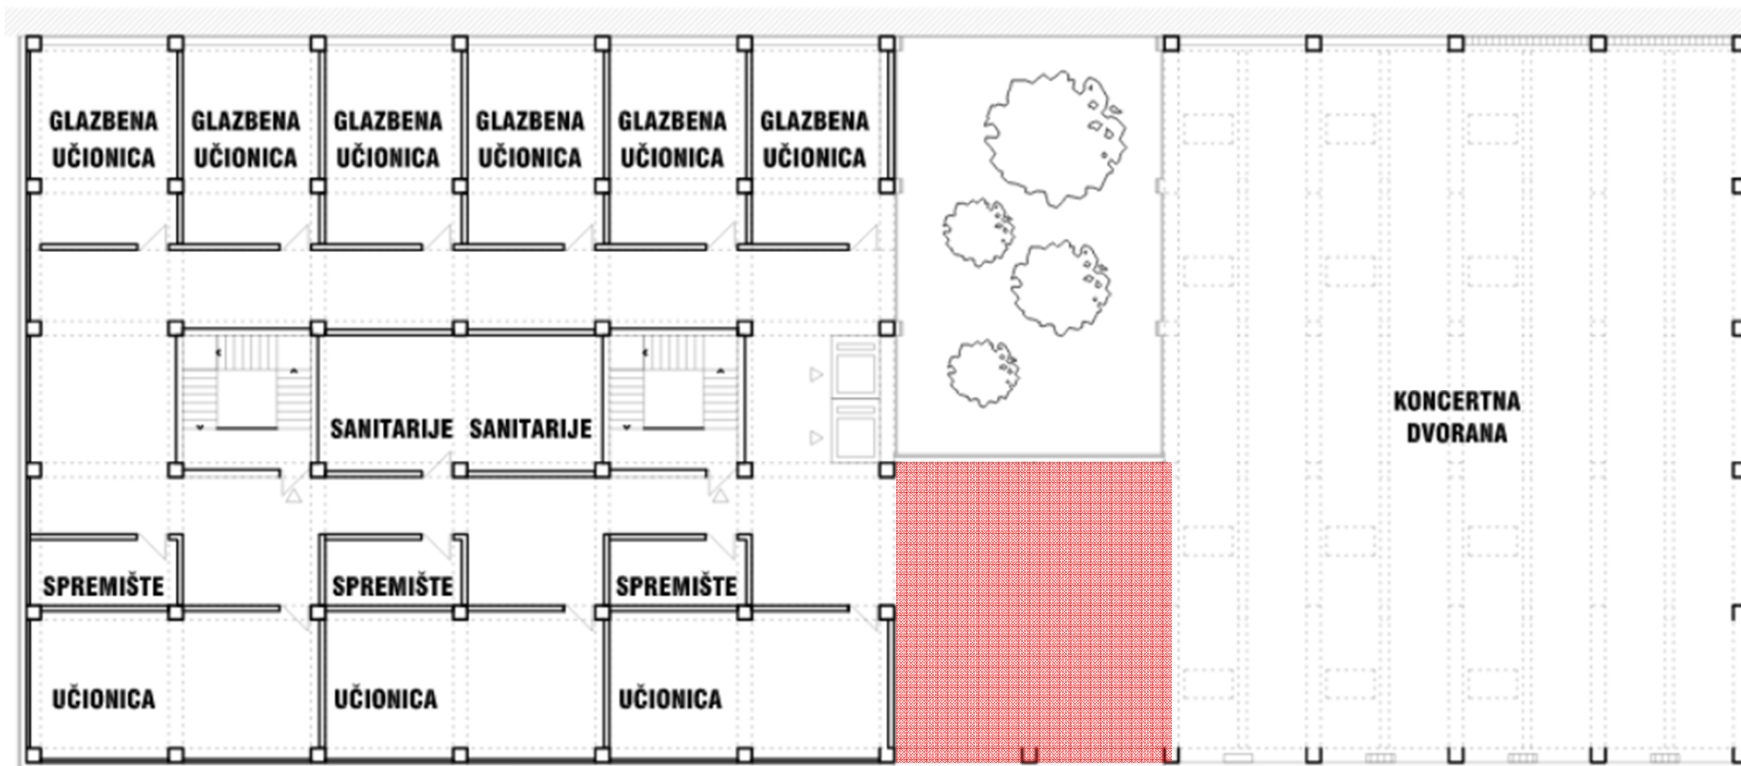


Tlocrt kata

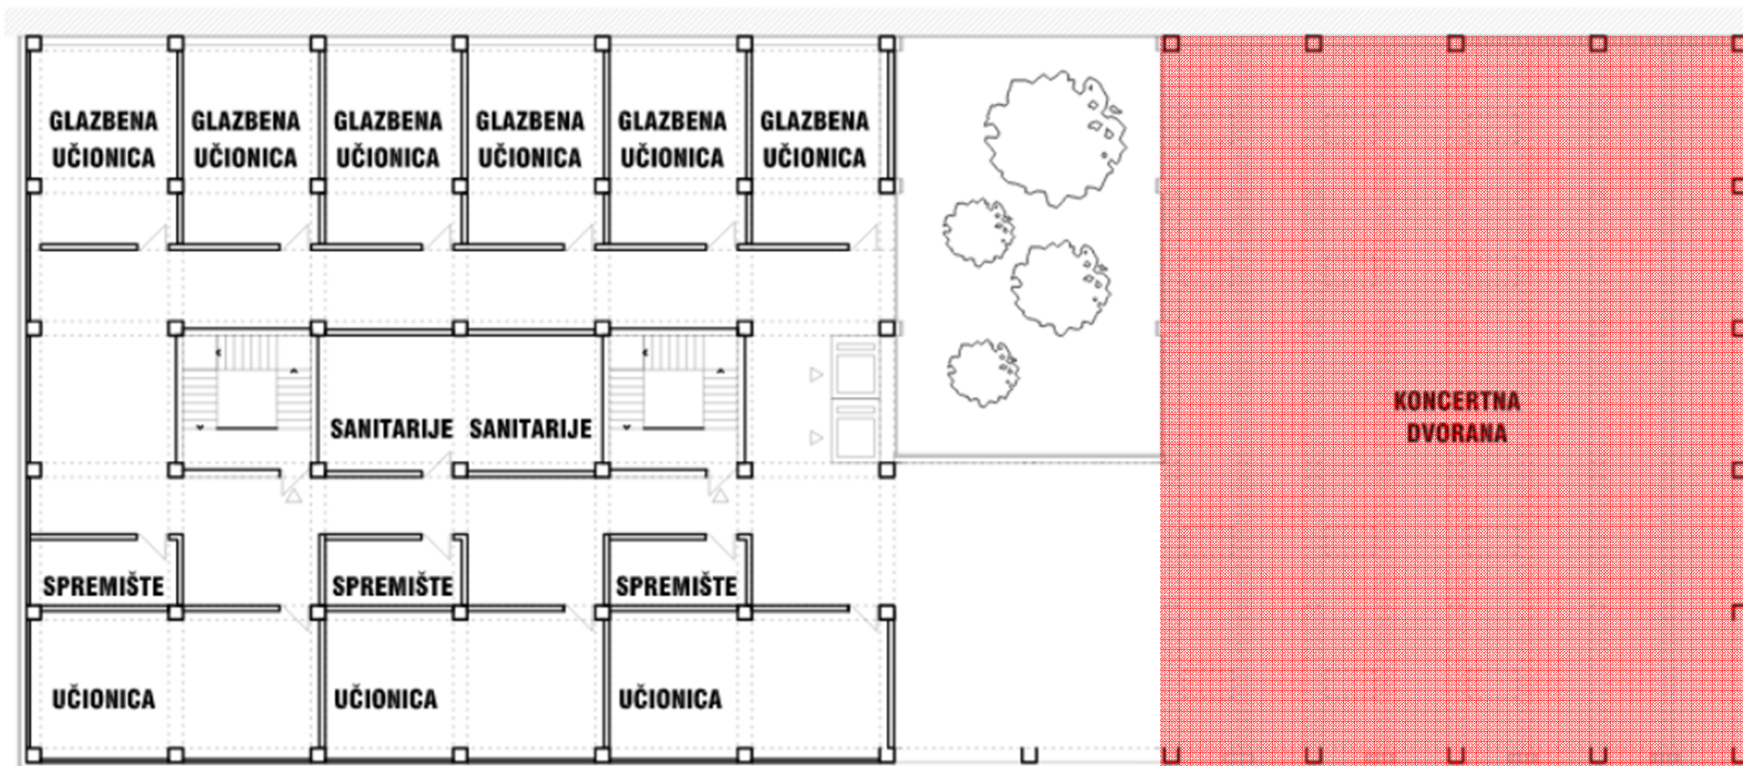


Tlocrt kata

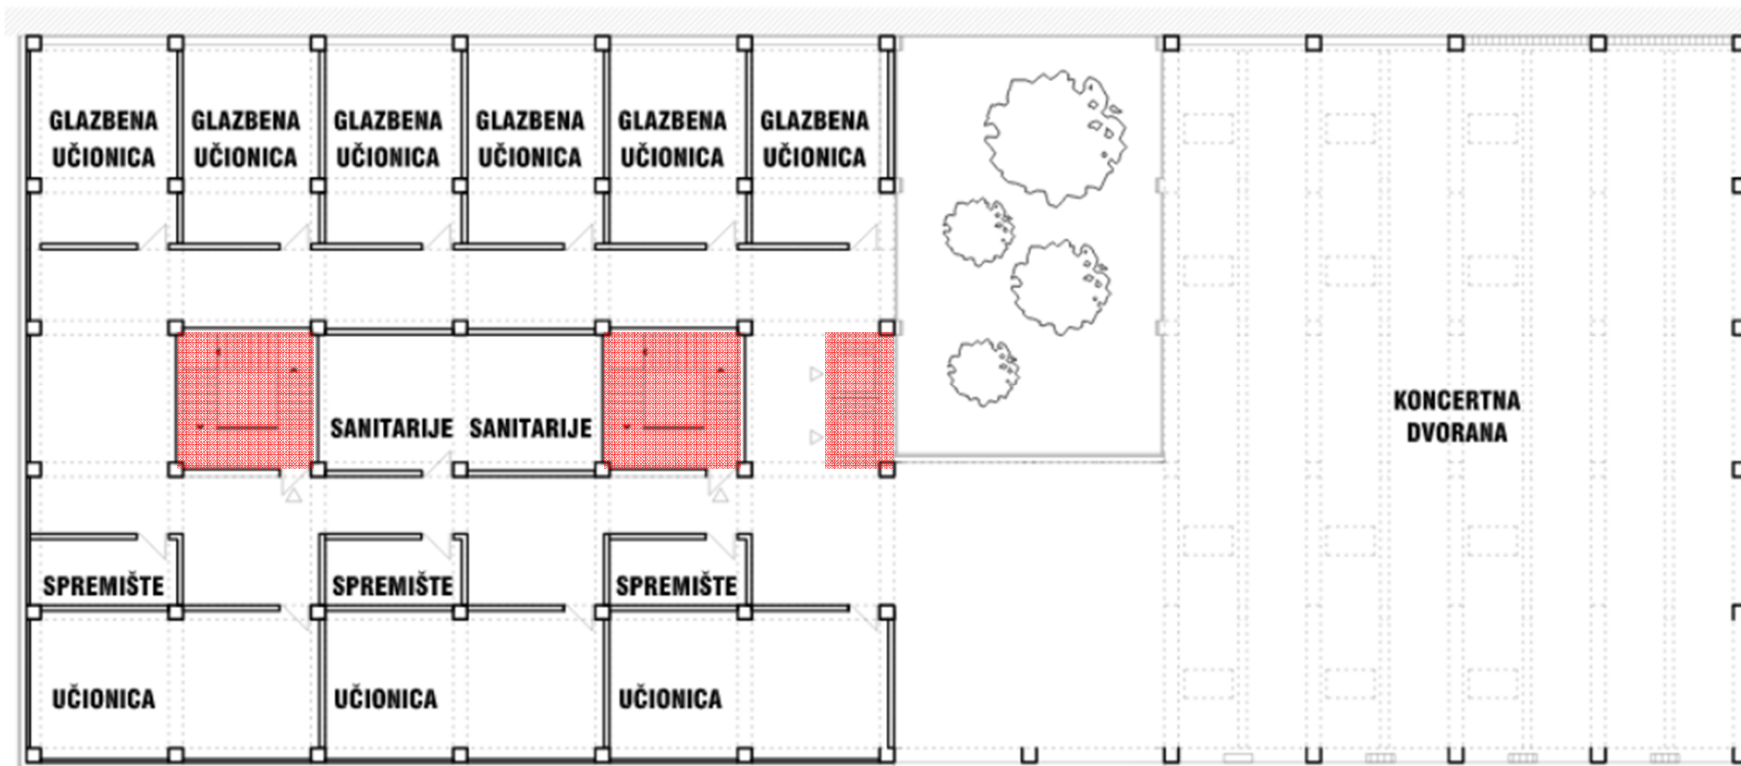

Tlocrt 2.kata

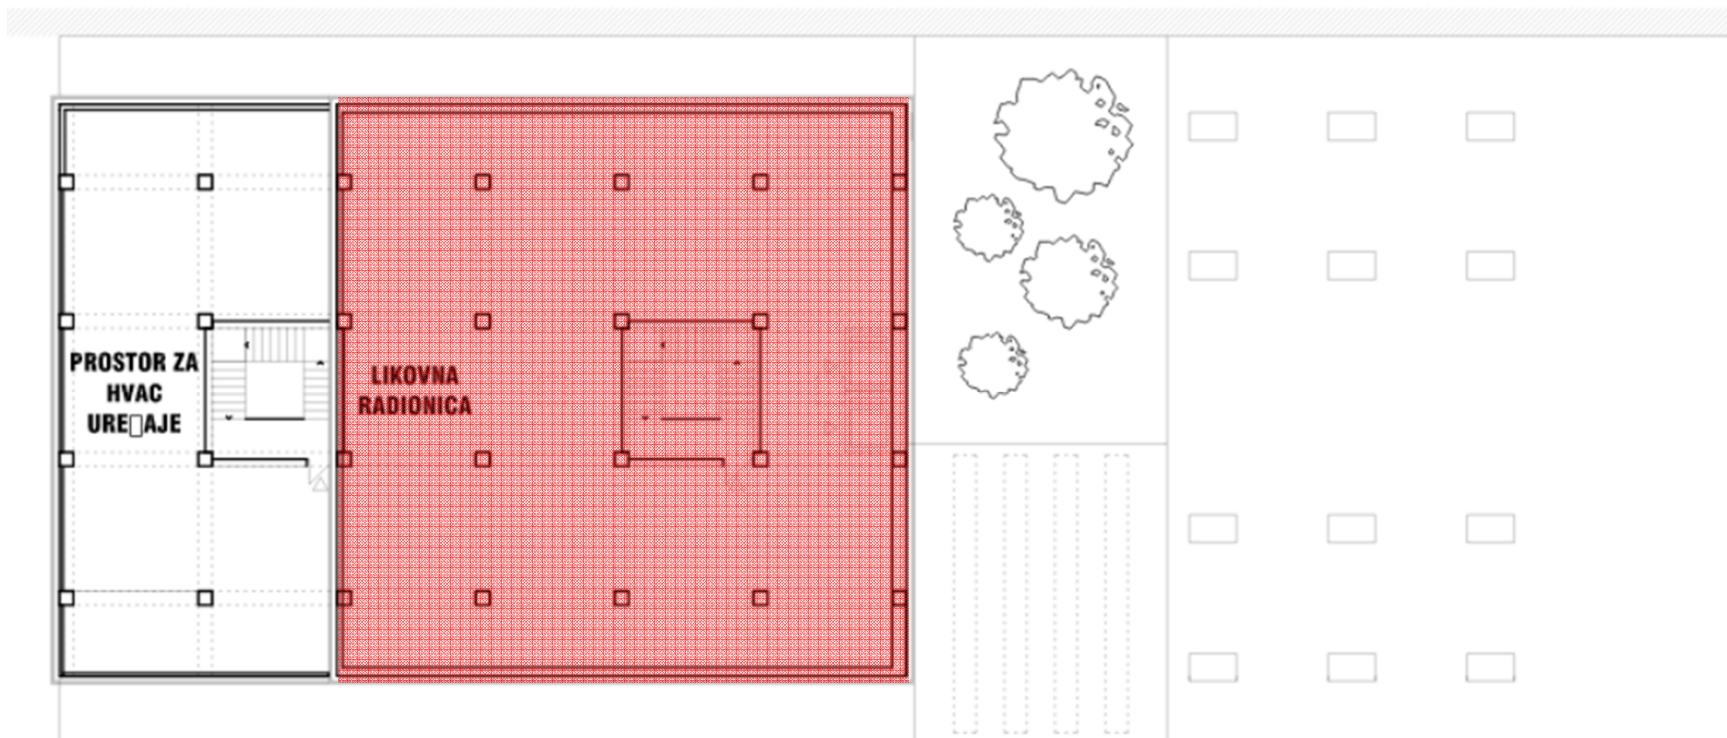

Tlocrt 2.kata

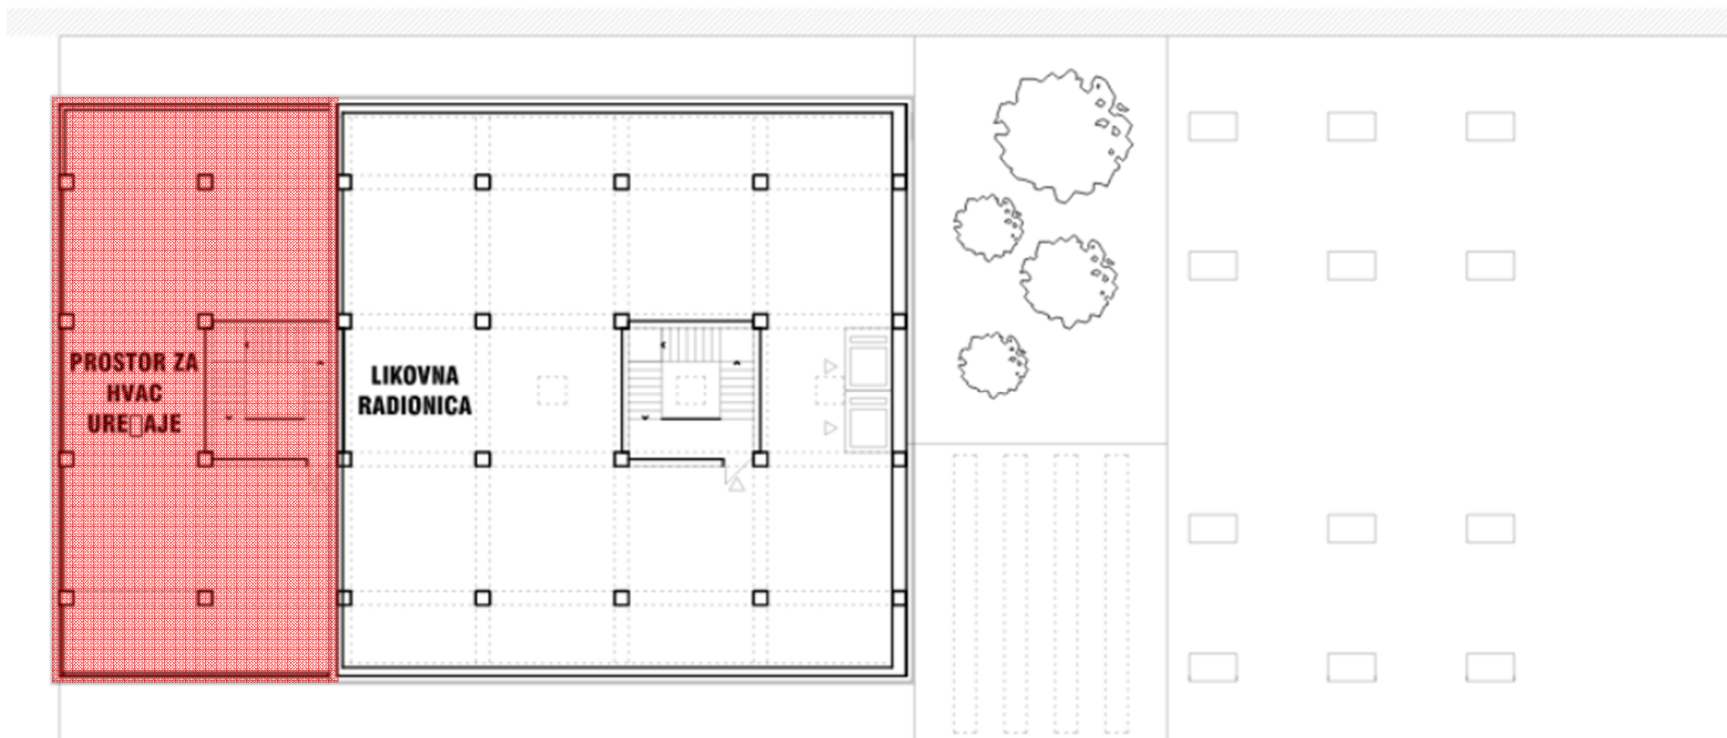


Pročelja


Sinusoidna forma vala

**Longitudinalna propagacija
zvučnog vala**


**Pojednostavljanje uzorka
prilagovđavanjem
tehnologiji građenja**

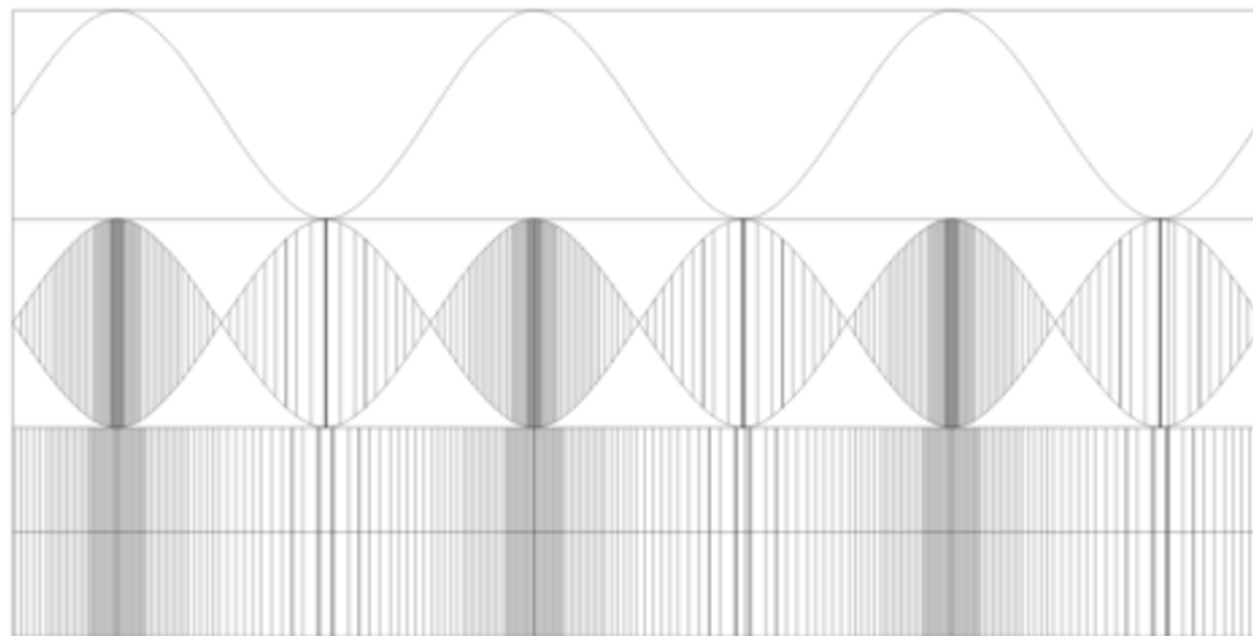


Pročelja

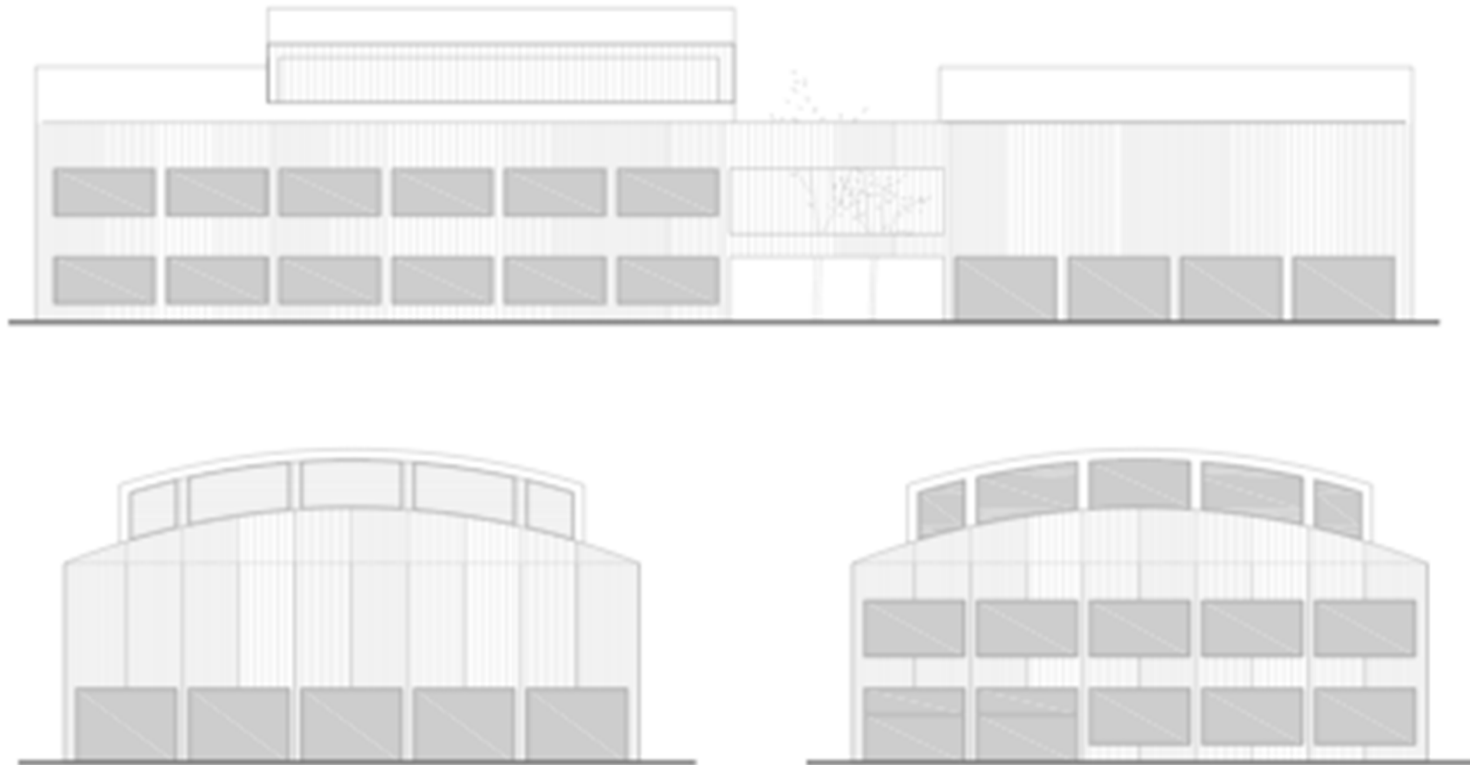

Ventilacija

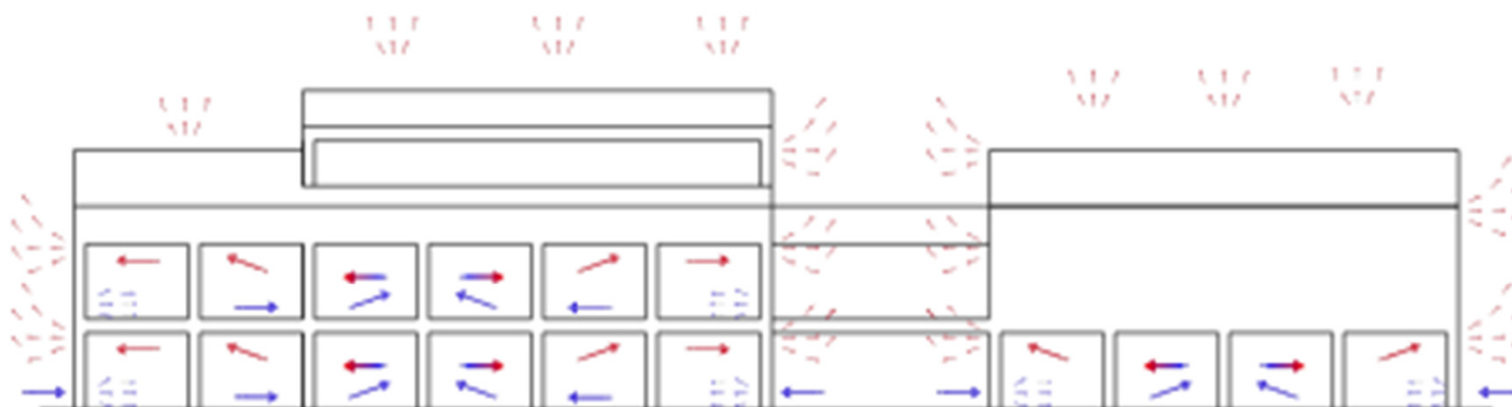


- parket
- cementni estrih
- hidroizolacija
- toplinska izolacija
- dvoslojna bitumenska hidroizolacija
- AB-ploča
- razdjelni sloj
- zbijeni tamponski sloj
- tlo

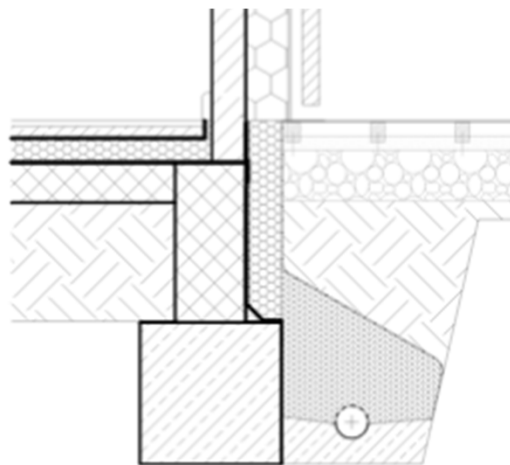


- hodna površina
- distanceri
- zračni sloj za odvodnjavanje vode
- pijesak
- šljunak
- tlo

- pokrovni paneli
- hidroizolacija
- toplinska izolacija
- zvučna izolacija
- hidroizolacija
- AB-ploča
- stropna žbuka

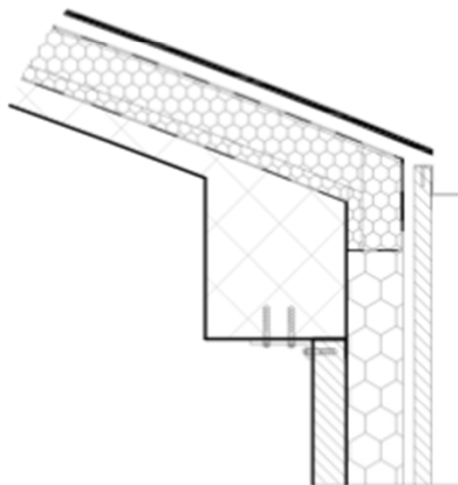

Automatski sustav skupljanja kišnice

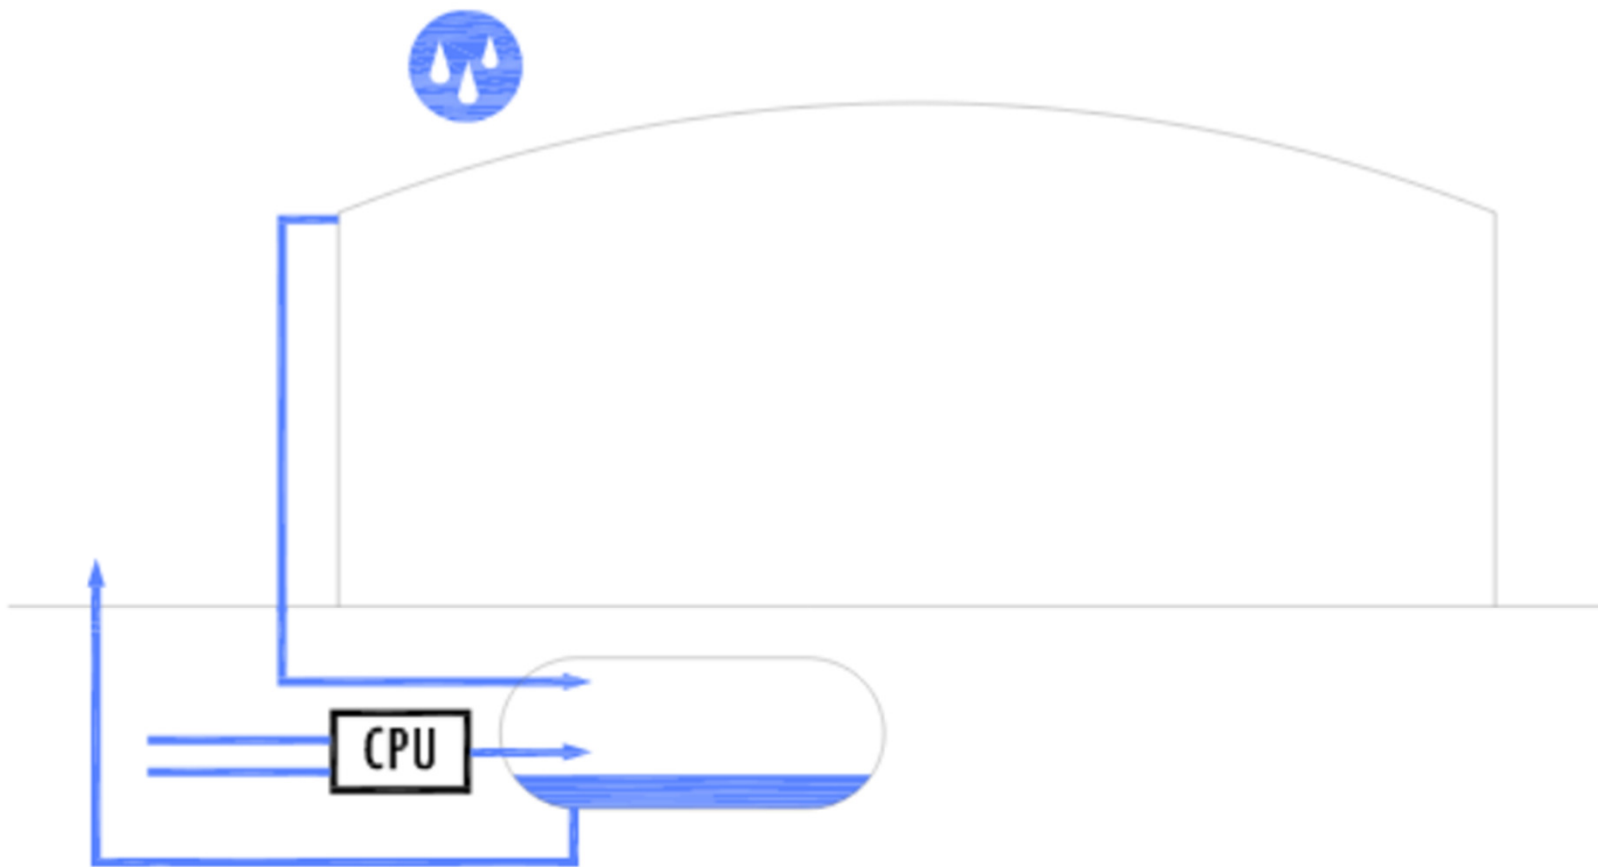

Hvala!

